



Carol Vaughan
Designs + Architecture, LLC

m: 1690 eden valley lane
severance, colorado 80550
p: 970-379-7191
e: carol@cvdesigns.com



**WWTP Biogas Treatment &
CNG Fueling Station**
110 S. Martin Street, Longmont, CO

REVISIONS		
NO.	DESCRIPTION	DATE

PROJECT NO.	4032018
DRAWN	CNV
DATE ISSUED	11/16/2018
PLAN SET	DRC SUBMITTAL

SHEET CONTENTS
**PROPOSED
EXTERIOR
RENDERINGS**

DRAWING NO.
A202



6 3D View West




3 3D View - Southeast



5 3D View Northeast



2 3D View - Northwest

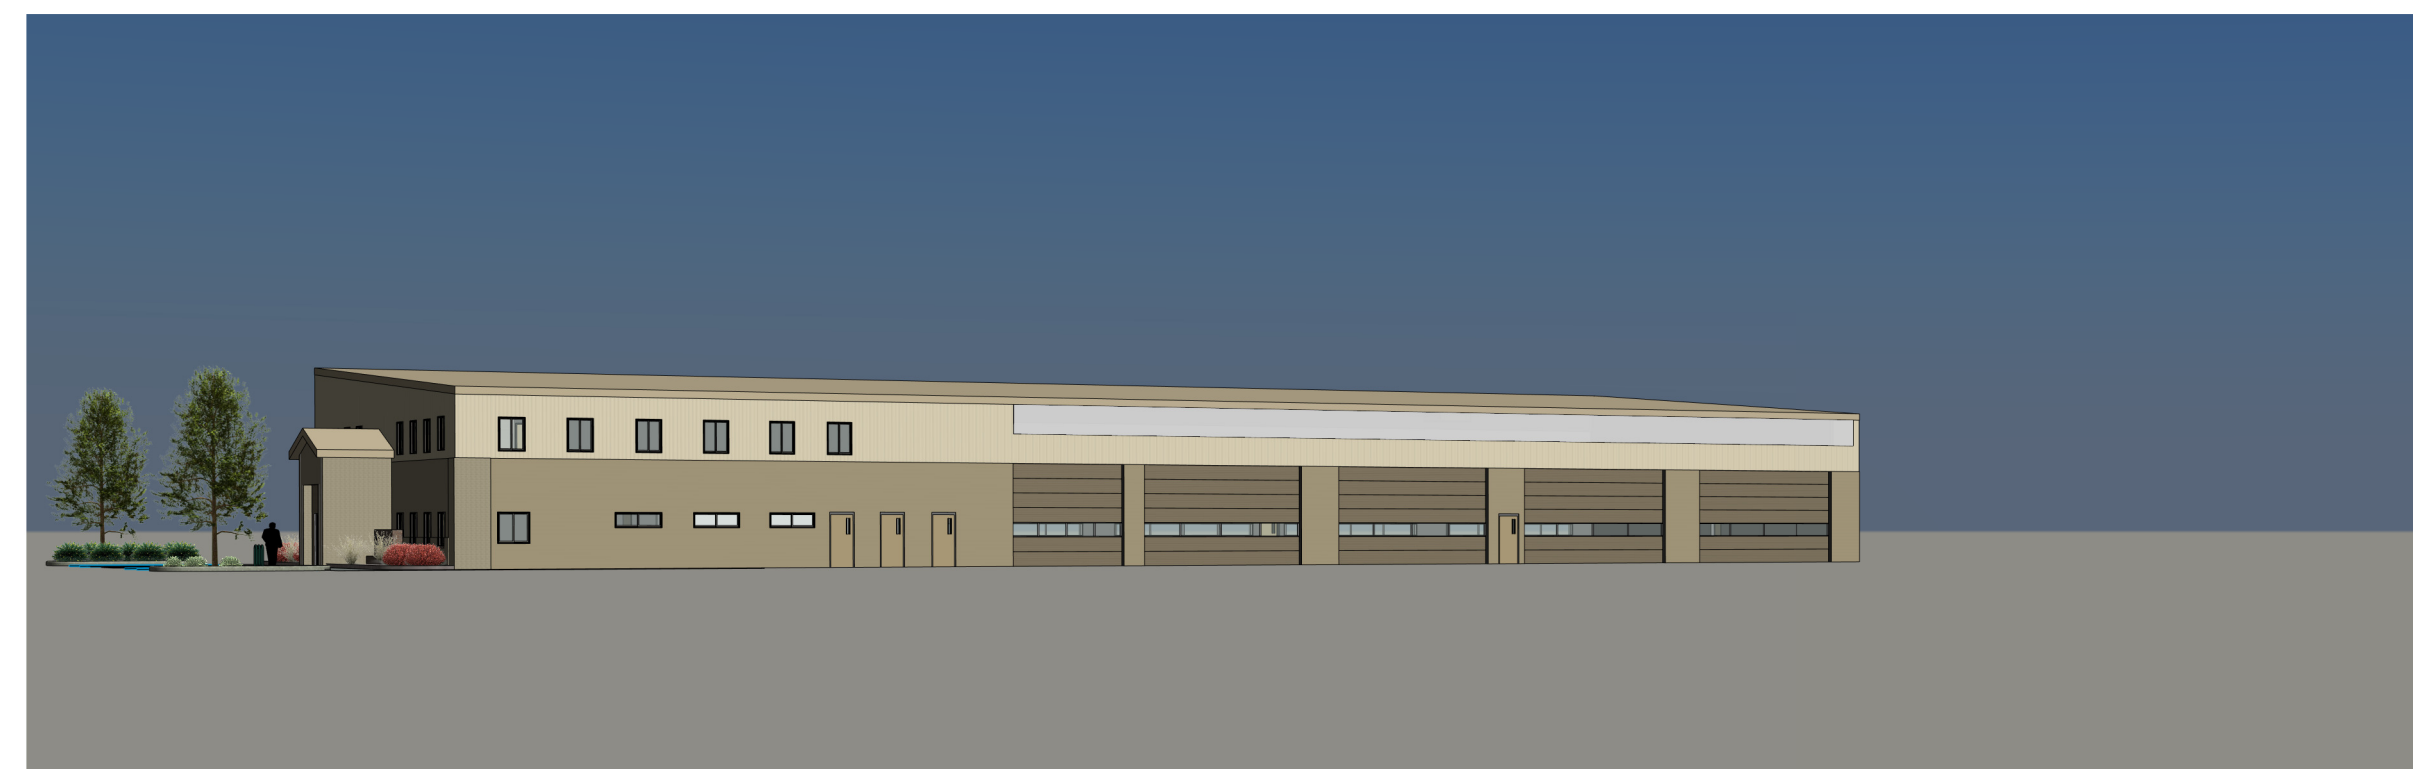

4 3D View - South



1 3D View - Southwest